


DETAIL A
TYP LAP POSITION
AT NORTH ABUT.

DETAIL B
TYP LAP POSITION
AT SOUTH ABUT.

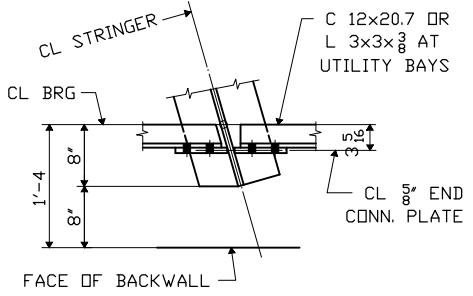

ERECTION PLAN

- ALL DIMENSIONS SHOWN ARE HORIZONTAL AND DO NOT REFLECT ANY CHANGE DUE TO GRADE.
- ALL STEEL TO BE ERECTED WITH THE SHIPPING MARK IN THE SAME RELATIVE POSITION AS SHOWN ON THE ERECTION PLAN.
- SEE DWG. "E2" FOR DIAPHRAGM ERECTION DETAILS.

PDC Sample DWG-51
 MBTA ADAMS ST
 FOSTER. PRECISE
 P. GIOIOSO & SONS, INC.
FRAMING PLAN (Skewed)
 MASSDOT 1998

NOTICE TO ERECTOR
 BACKCHARGES FOR CORRECTIVE WORK OR REPLACED MATERIALS WILL NOT BE ACCEPTED UNLESS EXPRESSLY AUTHORIZED BY FOSTER. PRECISE BEFORE ANY SUCH COSTS ARE INCURRED.

REV. NO	DATE	REVISION
3		
2		
1		

ERECTION PLAN

ADAMS STREET & MEDWAY STREET OVER RED LINE EXTENSION
 MBTA CONTRACT No. M7CN13 MILTON, MASS.

FOSTER • PRECISE
 3 FARM LANE
 GEORGETOWN, MA 01833-1843

ENGR: BARNES & JARNIS, INC.
 CONTRACTOR: P. GIOIOSO & SONS, INC.

DRAWN BY	CHECKED BY	APP.	SHOP	DIST.	CONTRACT NO.	SHEET NO.
PDC/JB	PDC/SB				3013	E1 of E2